


NOTES:

1. A SOILS REPORT SHALL BE OBTAINED AND WILL BE THE BASIS FOR FINAL PAVEMENT DESIGN FOR CONCRETE AND ASPHALT SECTIONS.
2. NO PARKING ALLOWED
3. MIN. RADIUS OF 25' TO THE EDGE OF PAVEMENT REQUIRED WHERE LIMITED ACCESS STREETS INTERSECT OTHER STREETS OR ALLEYS.

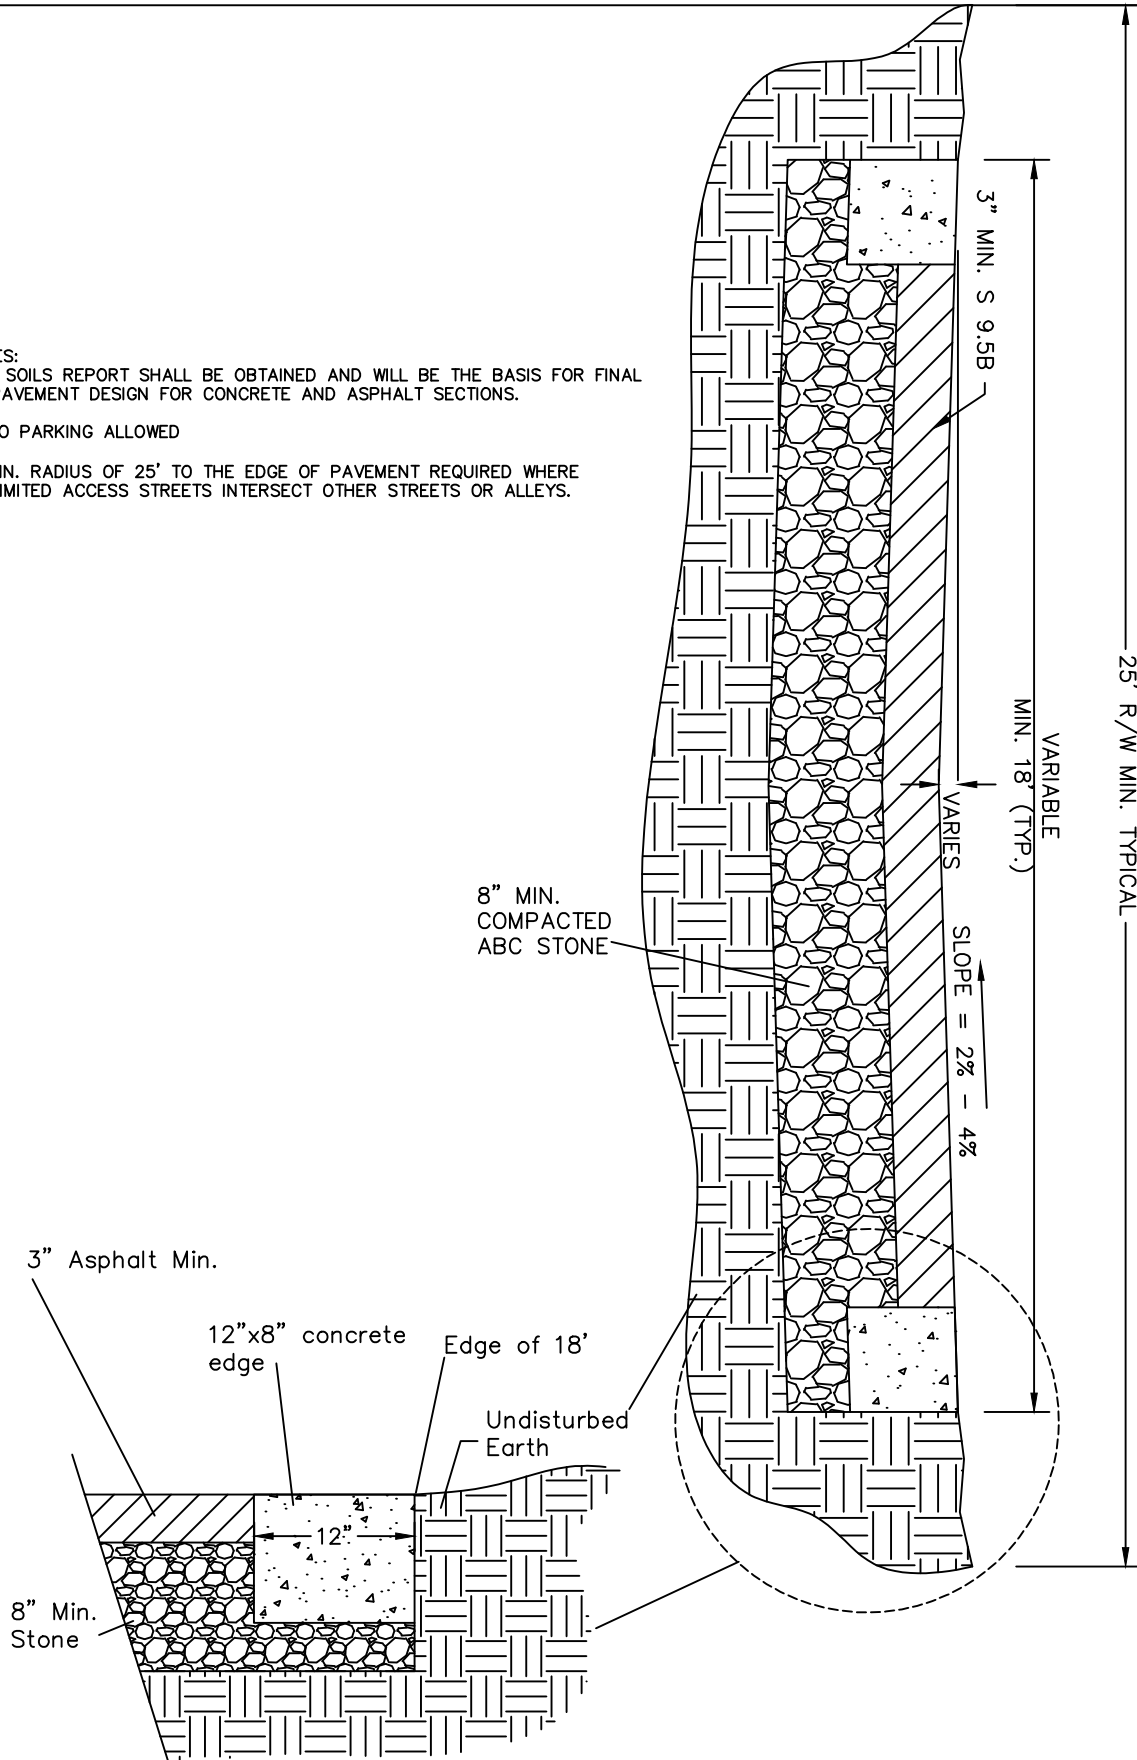

TOWN OF MOORESVILLE

STANDARD DETAIL

ROAD SYSTEMS
LIMITED ACCESS STREET SECTION

December 2016

NTS

R - 24.0A