



TOWN OF MOORESVILLE

STANDARD DETAIL

STORM DRAINAGE
BRICK DOUBLE CATCH BASIN
30" THRU 36" PIPE


January 2009
Revision 1

NTS

D - 2.0B

30" THRU 36" PIPE

DIMENSIONS OF BOX AND PIPE				COVER				TOP SLAB REINFORCEMENT						
PIPE	SPAN	WIDTH	HEIGHT	W	H1	H2	10	NO.	LENGTH	NO.	LENGTH	NO.	LENGTH	TOT.
D	A	B	C	E	F	G	H	I	J	K	L	M	N	O
30"	3'-0"	2'-4"	3'-4"	3'-2"	VAR.	4'-0"	1'-10"	4'-4"	4	1'-6"	3	4'-1"	3	4'-1"
36"	3'-0"	2'-4"	3'-10"	3'-8"	VAR.	4'-6"	2'-4"	4'-4"	4	2'-0"	4	4'-1"	3	4'-1"

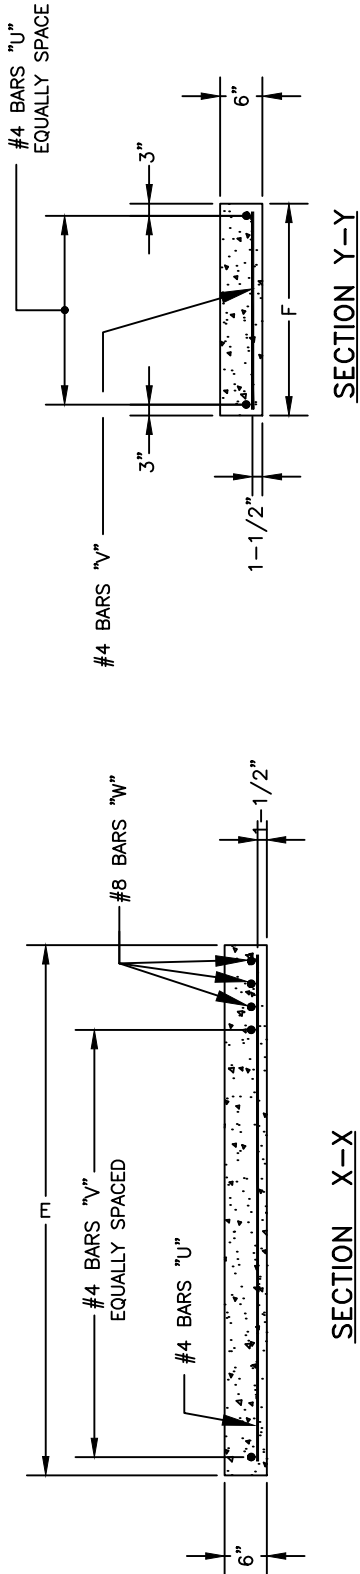

SEE STANDARD NUMBER D-2.0A (SHEET 1 OF 2) FOR PLAN AND SECTION VIEWS